


FRONT ELEVATION
 UNITS: mm
 SCALE: NTS

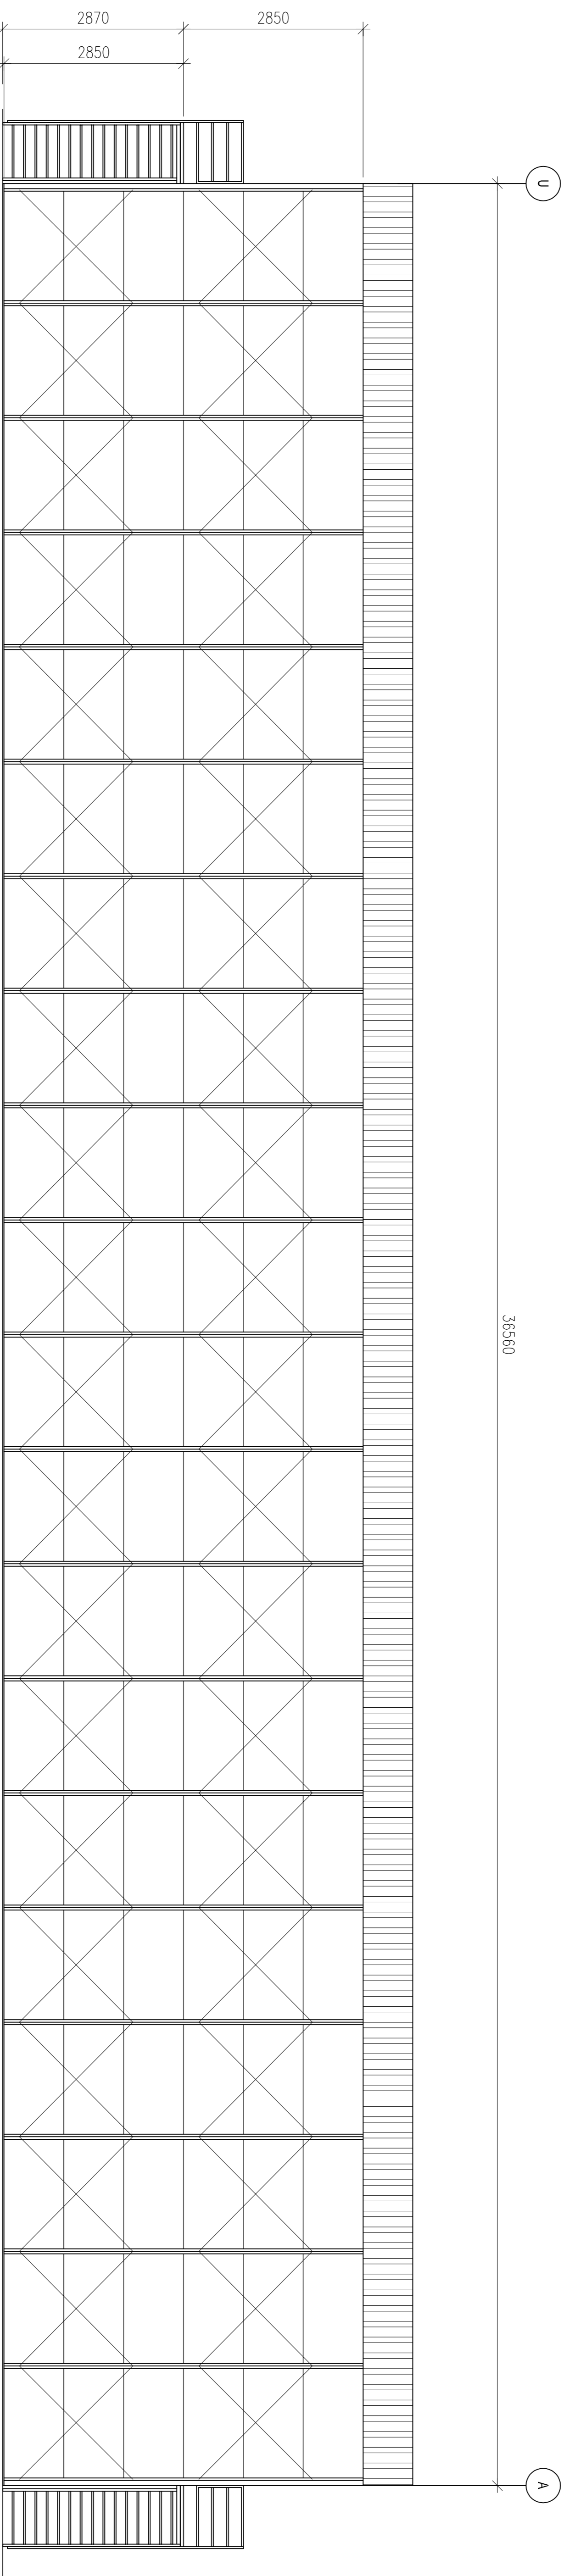

REAR ELEVATION
 UNITS: mm
 SCALE: NTS

ARCHITECT/ENGINEER		PROJECT TITLE		OWNER		REVISIONS		DATE		SHEET CONTENTS		SHEET NUMBER	
SMARTHOUSE CORP. 128 KAMUNING RD., QUEZON CITY		LOCATION				AS SHOWN				AS SHOWN		A2	
PTR. NO.	ISSUED ON	IN-CHARGE	REG. NO.										
ISSUED AT		TIN											