



RIGHT ELEVATION

UNITS: mm
SCALE: NTS

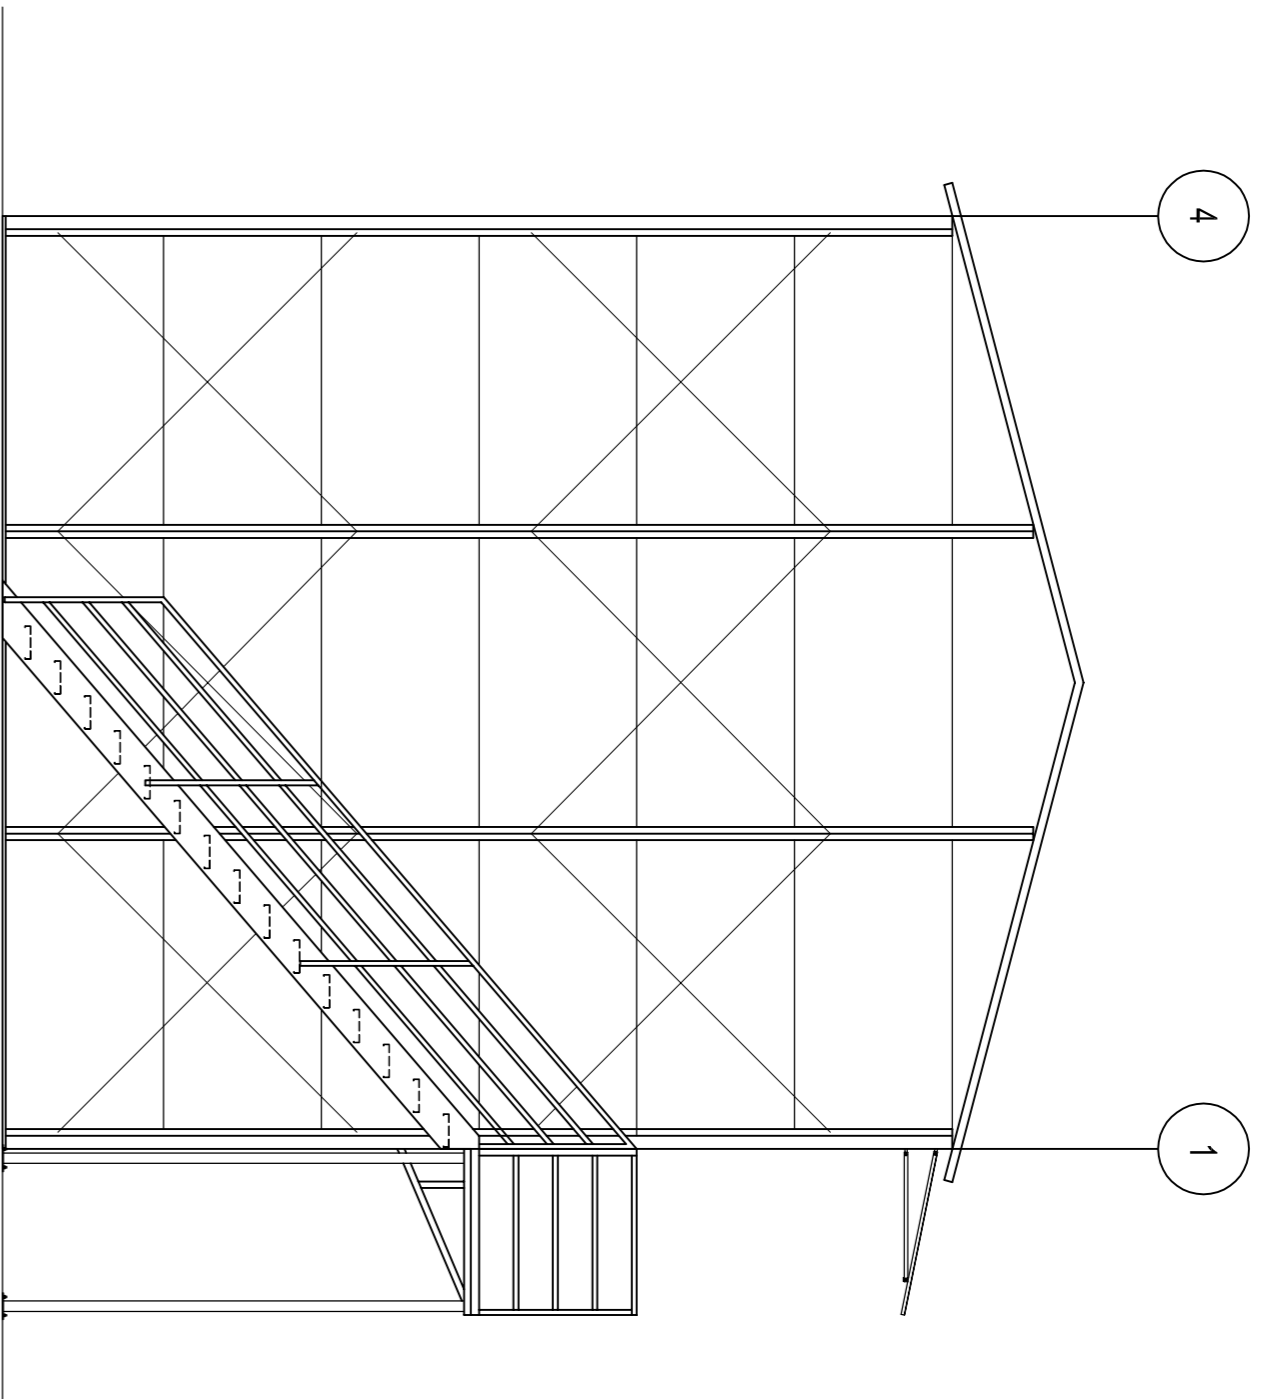

LEFT ELEVATION

SCALE: NTS
UNITS: mm

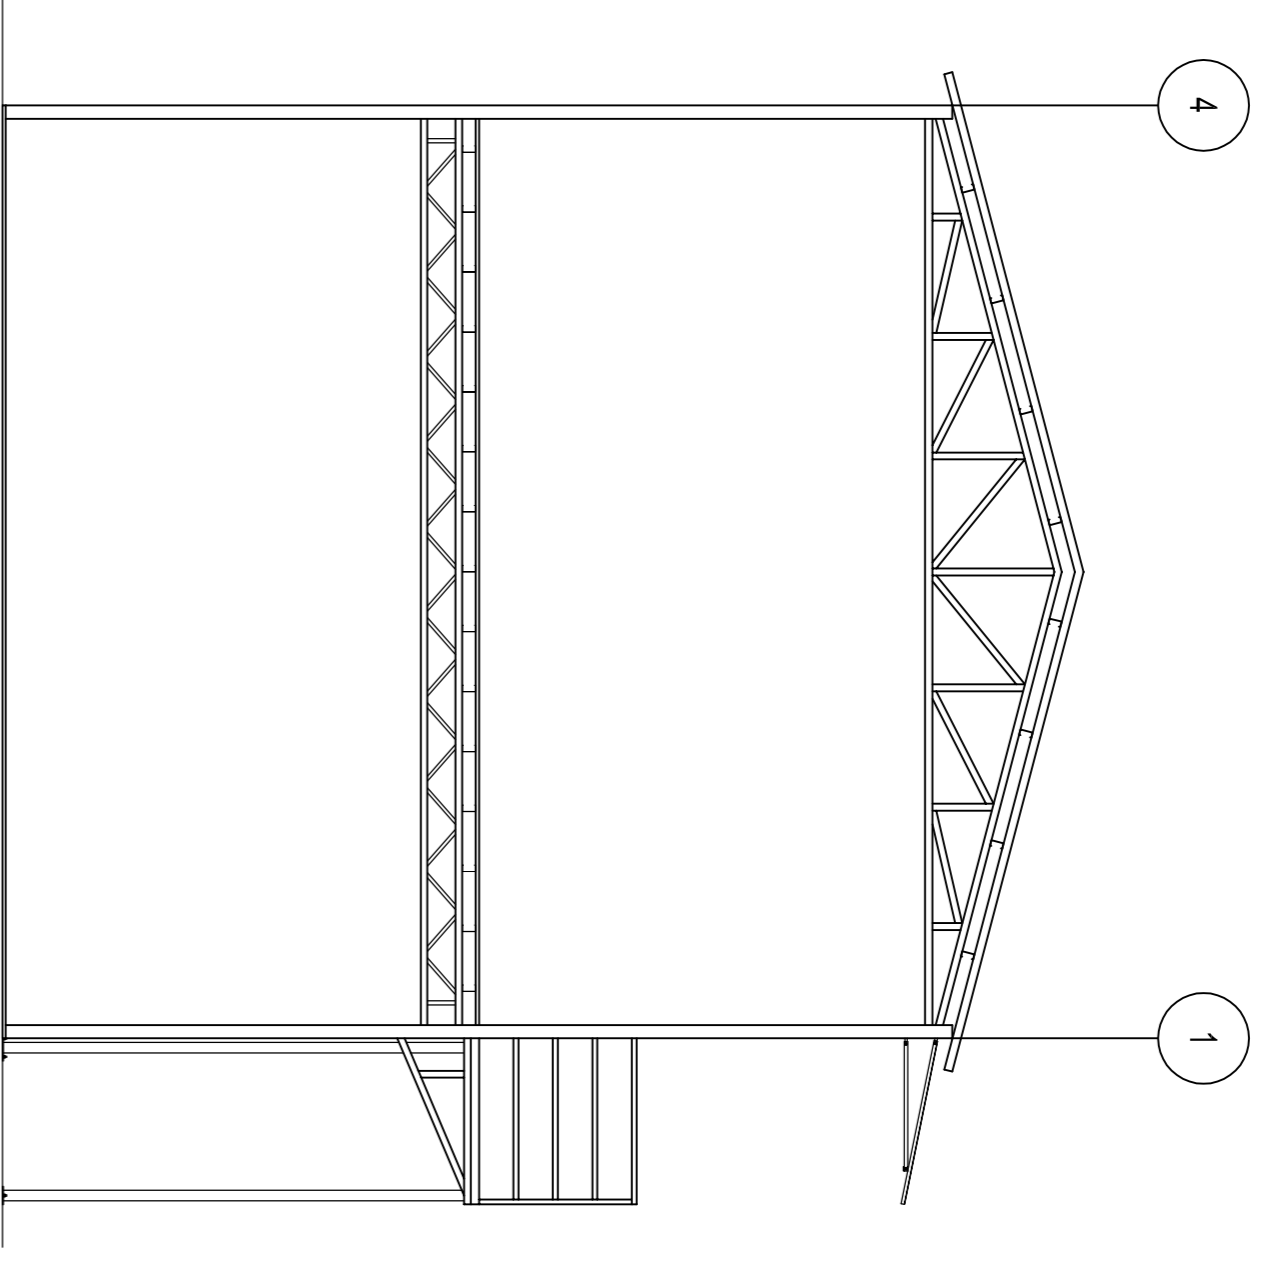

BUILDING SECTION

UNITS: mm
SCALE: NTS

ARCHITECT/ENGINEER		PROJECT TITLE		OWNER		REVISIONS		DATE		SHEET CONTENTS		SHEET NUMBER													
SMARTHOUSE CORP. 128 KAMUNING RD., QUEZON CITY		LOCATION				<table border="1"> <tr><td>Δ</td><td></td></tr> <tr><td>Δ</td><td></td></tr> <tr><td>Δ</td><td></td></tr> <tr><td>Δ</td><td></td></tr> <tr><td>Δ</td><td></td></tr> <tr><td>Δ</td><td></td></tr> </table>		Δ		Δ		Δ		Δ		Δ		Δ				AS SHOWN		A3	
Δ																									
Δ																									
IN-CHARGE PTR. NO. _____ ISSUED ON _____ ISSUED AT _____		REG. NO. _____ TIN _____																							